



**CONSTRUCTION NOTES:** #

- 1 CONSTRUCT 10' WIDE CONCRETE PATH PER DETAIL 'A', SHEET 4 . REPAIR EDGE PER DETAIL 'B', SHEET 4. ALIGNMENT TO BE APPROVED IN THE FIELD. BASE BID 1  
ADD ALTERNATE 2: CONSTRUCT THE PATH WITH ASPHALT PER DETAIL 'G', SHEET 4.
- 2 CONSTRUCT 12' ASPHALT DRIVE WAY PER DETAIL 'G', SHEET 4 . REPAIR EDGE PER DETAIL 'B', SHEET 4. ADD ALTERNATE 1
- 3 NEW HARDSCAPE TO BE FLUSH WITH EXISTING HARDSCAPES/SURFACES. SAW CUT EXISTING SURFACES AS NEEDED TO CREATE A FLUSH TRANSITION.
- 4 ASPHALT TO EXTEND 1' PAST GATE. REHAB EXISTING GRAVEL DRIVE WITH 2' X 12' - 3/4" MINUS AGGREGATE ROAD MIX TO MAKE FLUSH WITH EXISTING ROAD. PROTECT IN PLACE EXISTING GATE. ADD ALTERNATE 1 .
- 5 PROTECT IN PLACE EXISTING TREES.
- 6 INSTALL 6" SCH 40 PVC SLEEVED PER DETAIL 'C', SHEET 4. (2) ARE BASE BID 1 AND (2) ARE ADD ALTERNATE 1.
- 7 REMOVE EXISTING DIRT PATH AND REPAIR AREA WITH SOD. BASE BID 1
- 8 PROVIDE AND INSTALL BOLLARD PER DETAIL 'F' SHEET 4.
- 9 RELOCATE EXISTING SIGN OUTSIDE OF NEW GREENBELT ALIGNMENT.
- 10 PROTECT IN PLACE EXISTING LIGHT.

LEGEND	
Symbol	
	CONCRETE PATH PER DETAILS THIS SHEET BASE BID 1
	ASPHALT PATH PER DETAILS THIS SHEET ADD ALTERNATE 1
	SOD REPAIRS

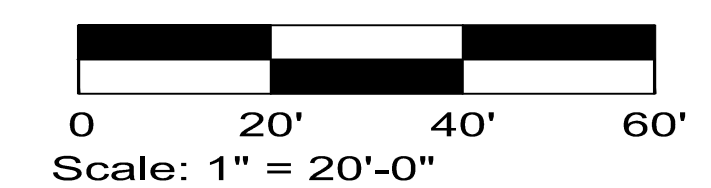


Date	Revised

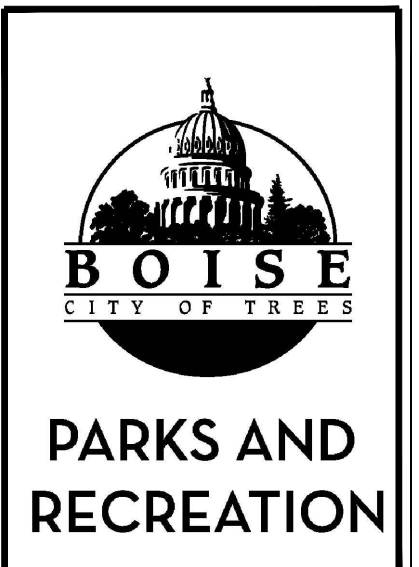

**SFB 18-357 PATH DEVELOPMENT**  
**PIONEER CEMETERY**  
 460 E WARM SPRINGS AVE

CONSTRUCTION SHEET

Surveyed By:	Checked By:
Drawn By: KTB	Date: 8/6/2018
Scale: NTS	Job No:

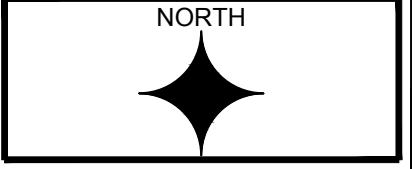

Sheet Number  
**2 of 4**